


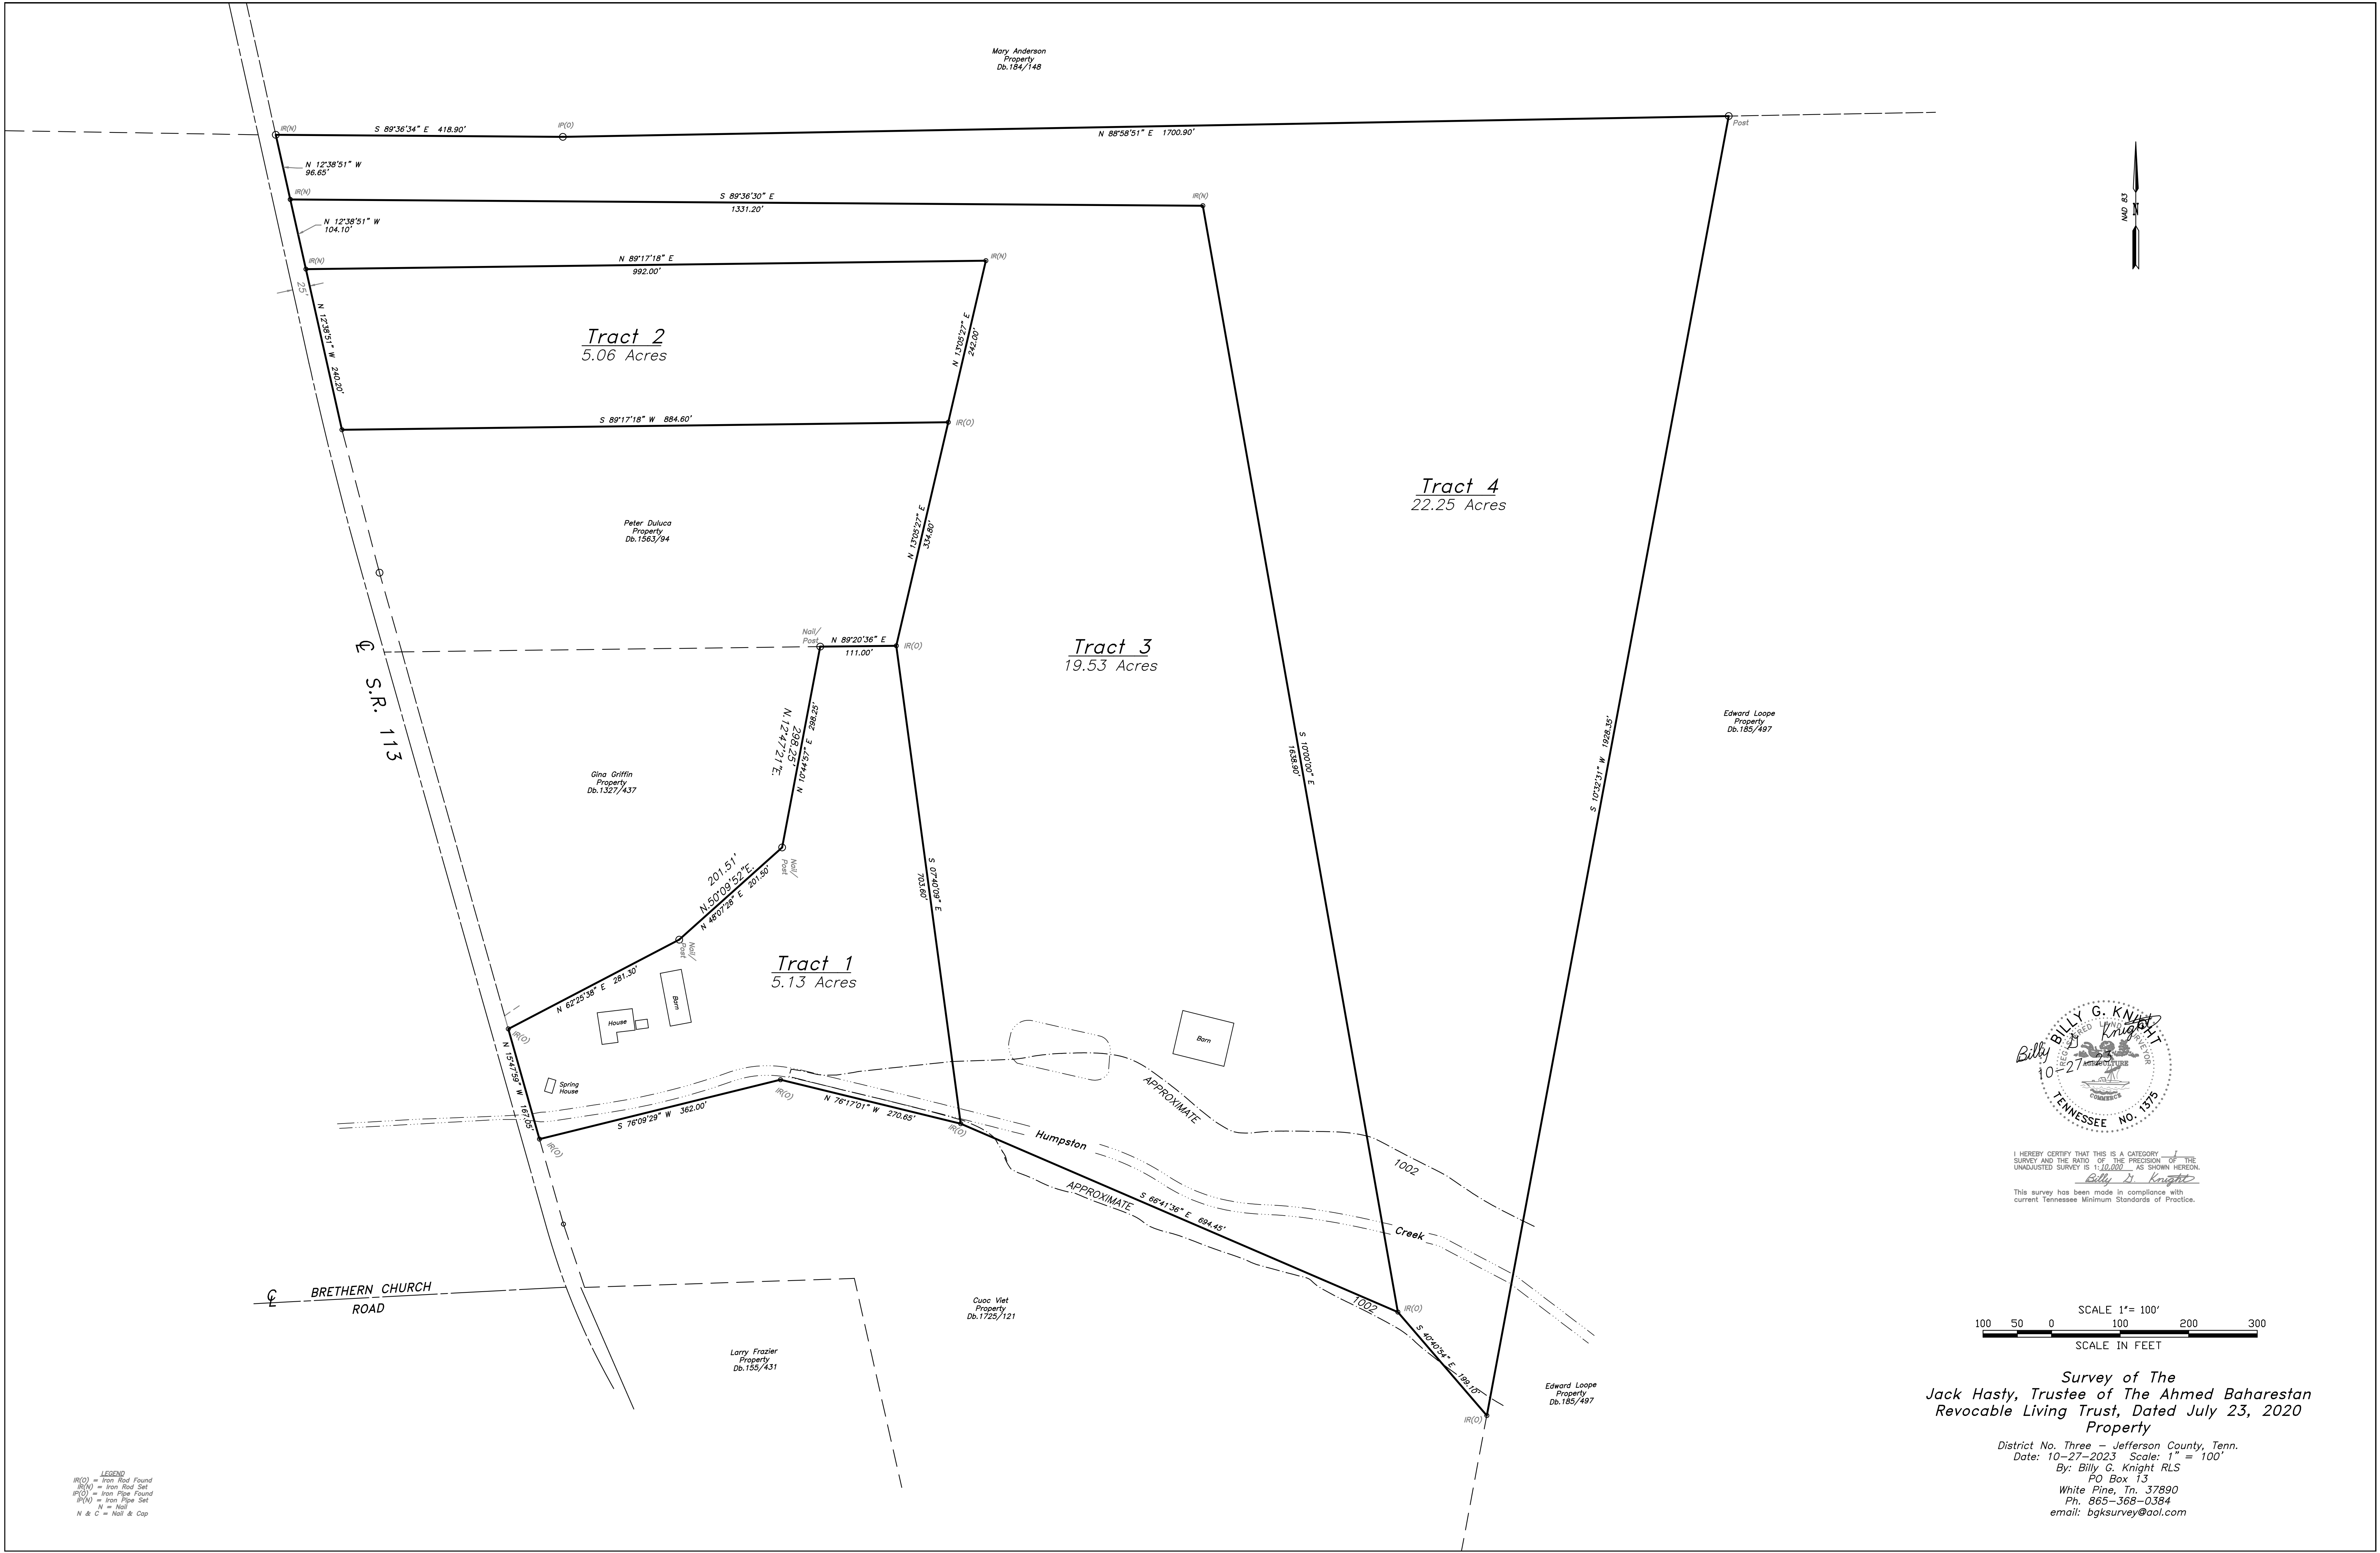

LEGEND
IR(O) = Iron Rod Found
IR(N) = Iron Rod Set
IP(O) = Iron Pipe Found
IP(N) = Iron Pipe Set
N = Nail
N & C = Nail & Cap



I HEREBY CERTIFY THAT THIS IS A CATEGORY I SURVEY AND THE RATE OF THE PRECISION OF THE UNADJUSTED SURVEY IS 1:10,000 AS SHOWN HEREON.
Billy G. Knight
This survey has been made in compliance with current Tennessee Minimum Standards of Practice.

SCALE 1" = 100'
100 50 0 100 200 300
SCALE IN FEET

Survey of The
Jack Hasty, Trustee of The Ahmed Baharestan
Revocable Living Trust, Dated July 23, 2020
Property
District No. Three - Jefferson County, Tenn.
Date: 10-27-2023 Scale: 1" = 100'
By: Billy G. Knight RLS
PO Box 13
White Pine, TN. 37890
Ph. 865-368-0384
email: bgksurvey@aol.com